


NORTH ELEVATION - "A"
SCALE: 3/32" = 1'-0"

PROPOSED EXTERIOR FINISH PERCENTAGES:


OVERSIZE MODULAR BRICK	=87.6%
SPLIT FACE CONCRETE BLOCK	=12.4%

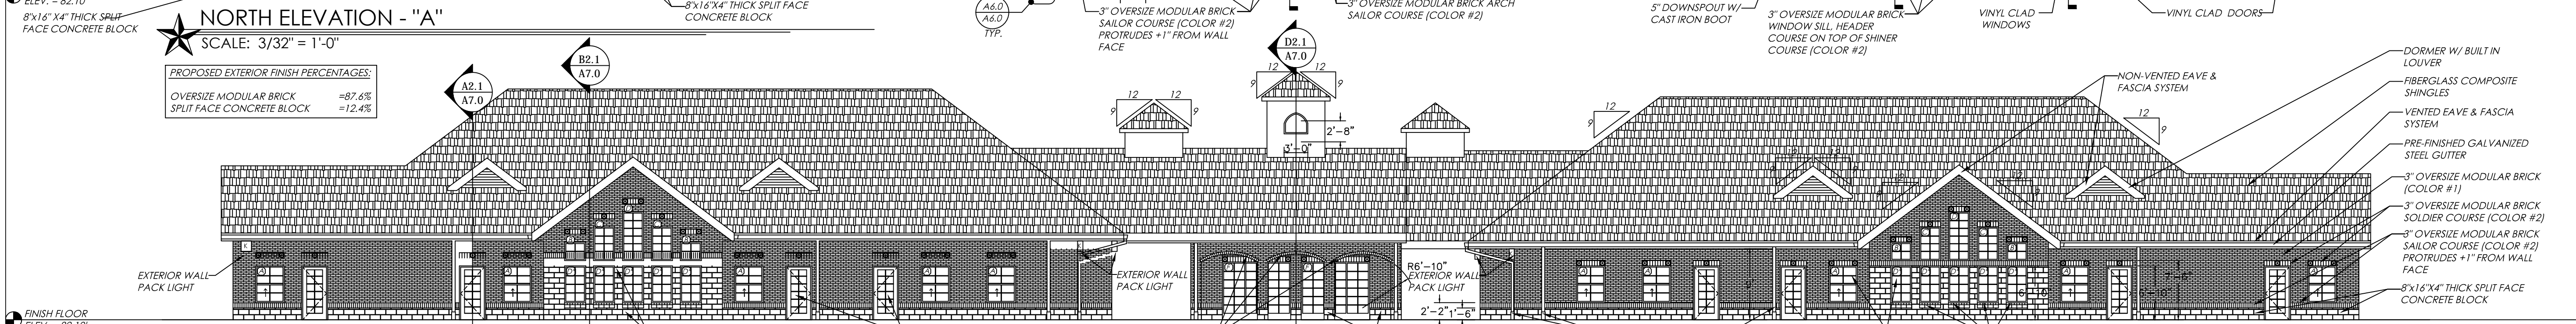


SOUTH ELEVATION - "B"
SCALE: 3/32" = 1'-0"

PROPOSED EXTERIOR FINISH PERCENTAGES:

OVERSIZE MODULAR BRICK	=85.4%
SPLIT FACE CONCRETE BLOCK	=14.6%

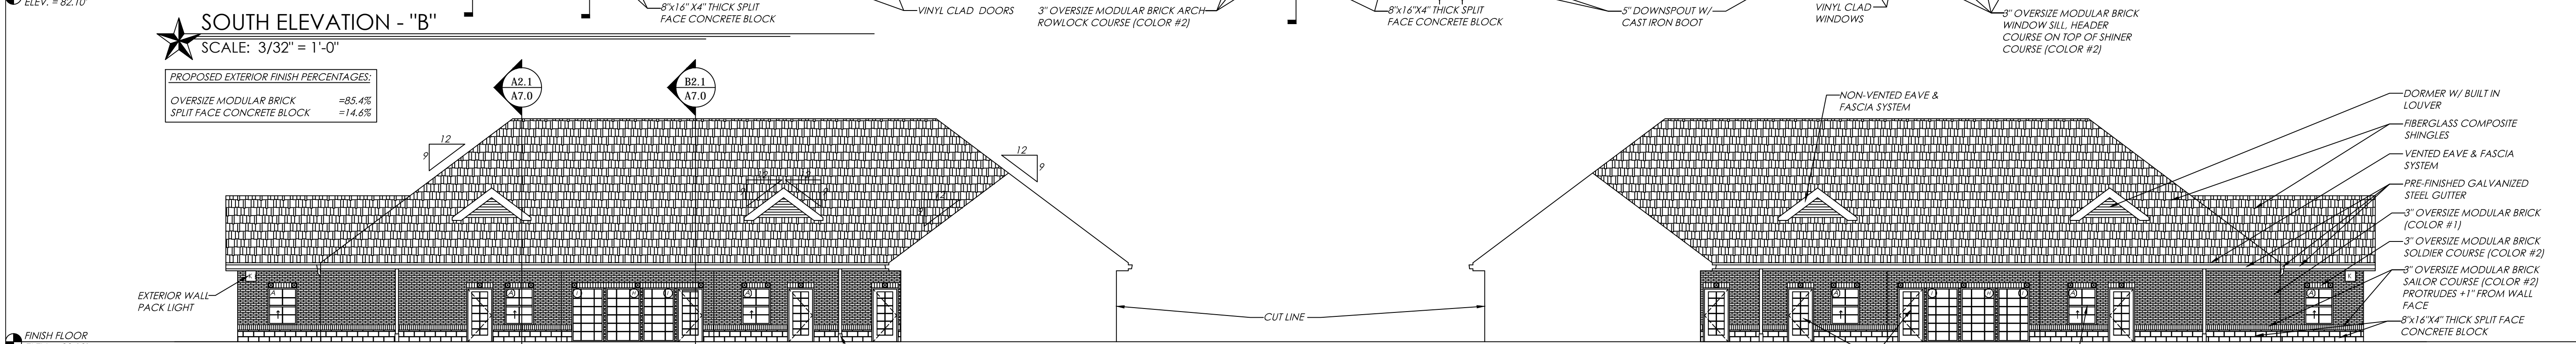

NORTH & SOUTH ELEVATION - "C"
SCALE: 3/32" = 1'-0"

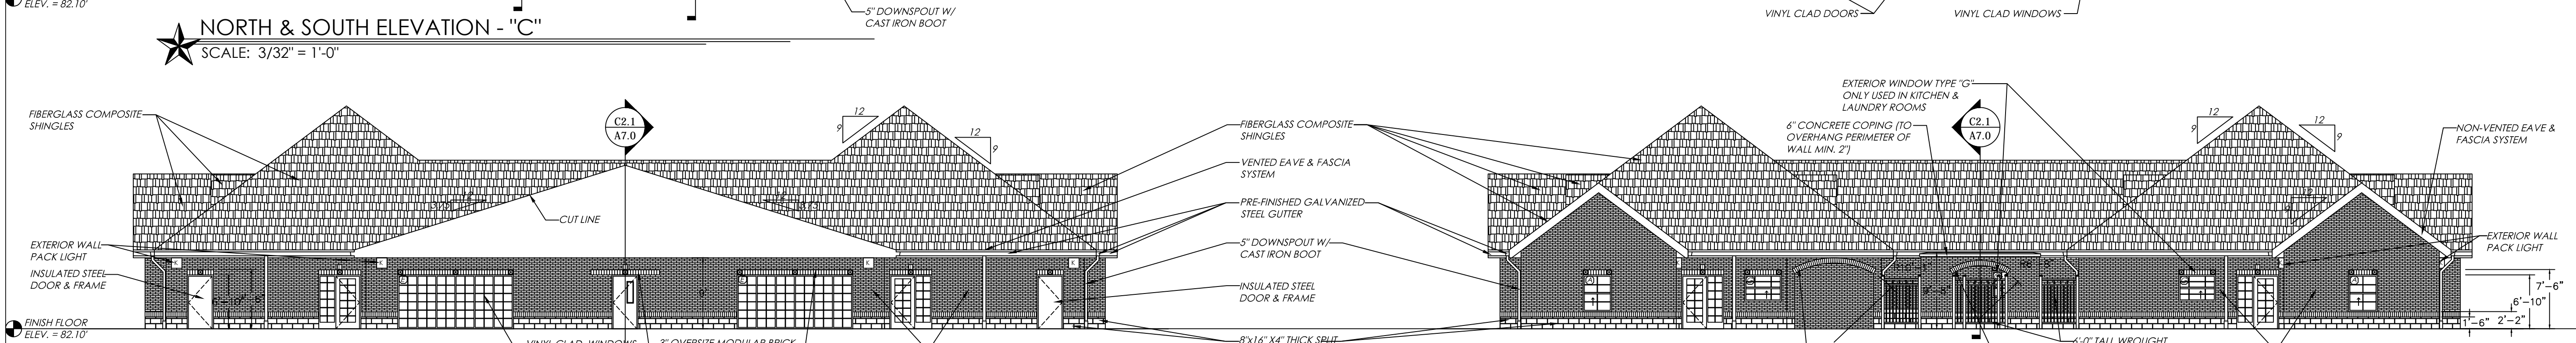


EAST & WEST ELEVATION - "D"
SCALE: 3/32" = 1'-0"

PROPOSED EXTERIOR FINISH PERCENTAGES:

OVERSIZE MODULAR BRICK	=85.3%
SPLIT FACE CONC	


EAST & WEST ELEVATION - "E"
SCALE: 3/32" = 1'-0"

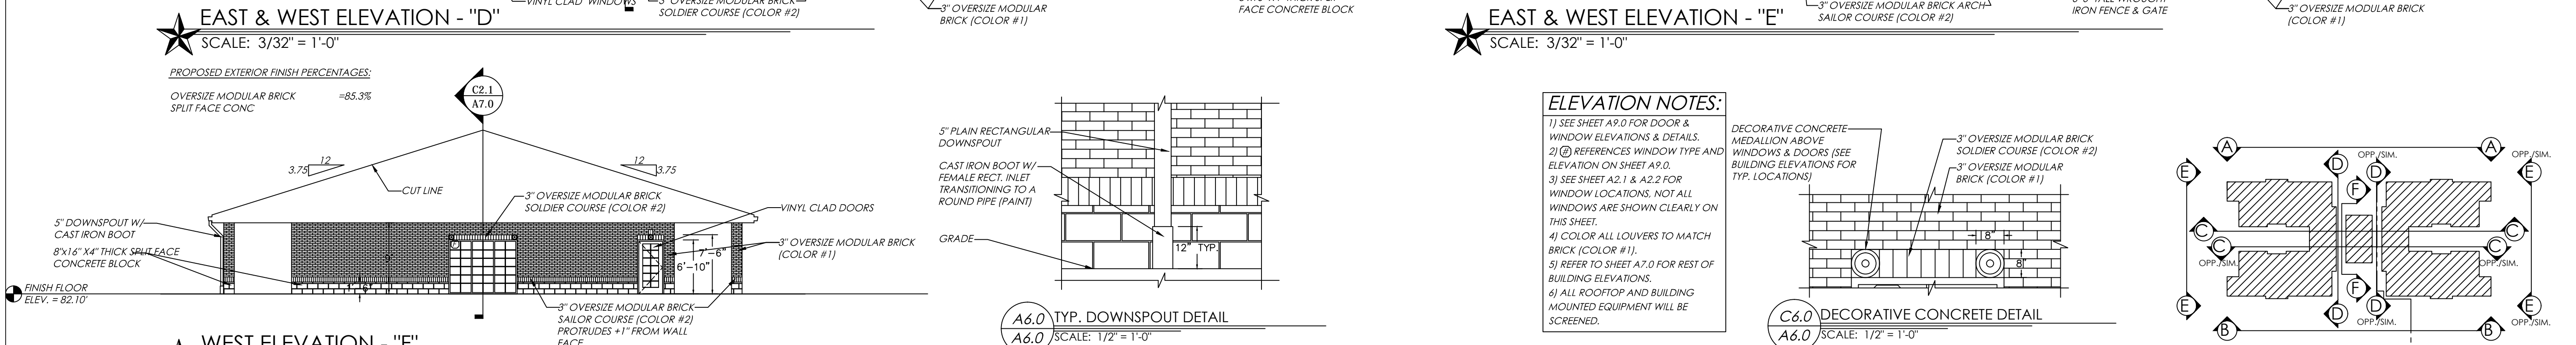

WEST ELEVATION - "F"
SCALE: 3/32" = 1'-0"

PROPOSED EXTERIOR FINISH PERCENTAGES:

OVERSIZE MODULAR BRICK	=85.3%
SPLIT FACE CONC	

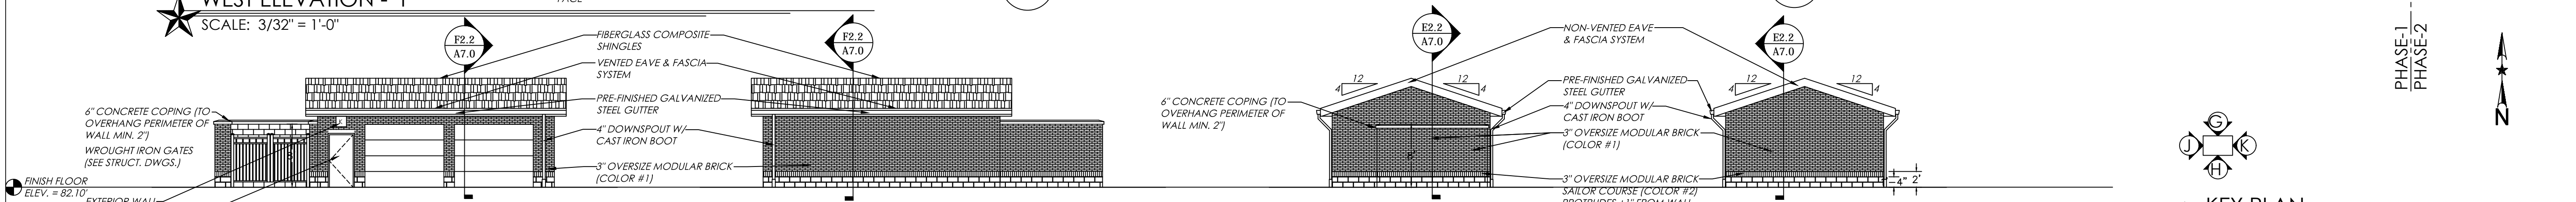


NORTH ELEVATION - "G"
SCALE: 3/32" = 1'-0"



SOUTH ELEVATION - "H"
SCALE: 3/32" = 1'-0"



EAST ELEVATION - "K"
SCALE: 3/32" = 1'-0"

WEST ELEVATION - "J"
SCALE: 3/32" = 1'-0"

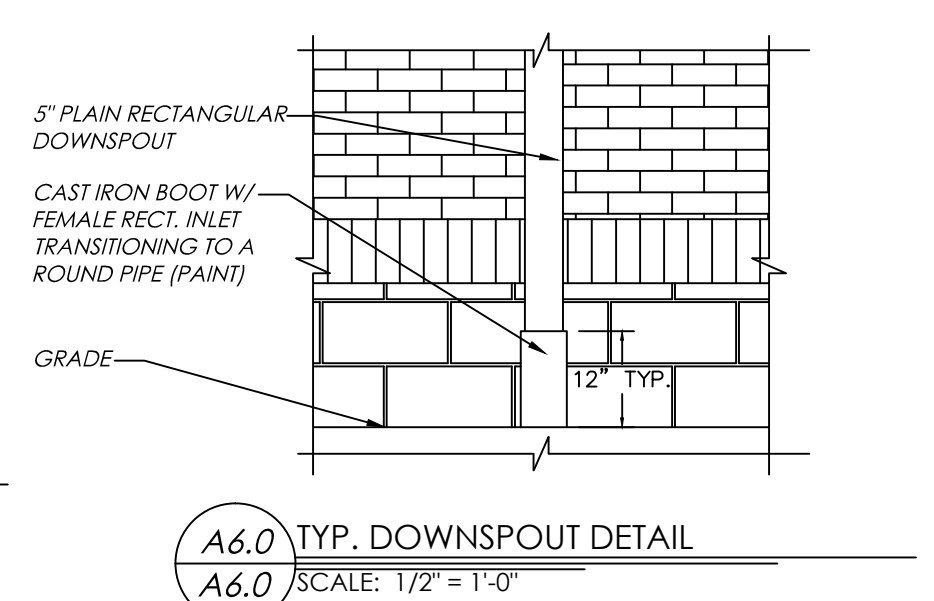


ELEVATION NOTES:

- 1) SEE SHEET A9.0 FOR DOOR & WINDOW ELEVATIONS & DETAILS.
- 2) REFER TO SHEET A9.0 FOR WINDOW TYPE AND ELEVATION ON SHEET A9.0.
- 3) SEE SHEET A2.1 & A2.2 FOR WINDOW LOCATIONS, NOT ALL WINDOWS ARE SHOWN CLEARLY ON THIS SHEET.
- 4) COLOR ALL LOUVERS TO MATCH BRICK (COLOR #1).
- 5) REFER TO SHEET A7.0 FOR REST OF BUILDING ELEVATIONS.
- 6) ALL ROOFTOP AND BUILDING MOUNTED EQUIPMENT WILL BE SCREENED.

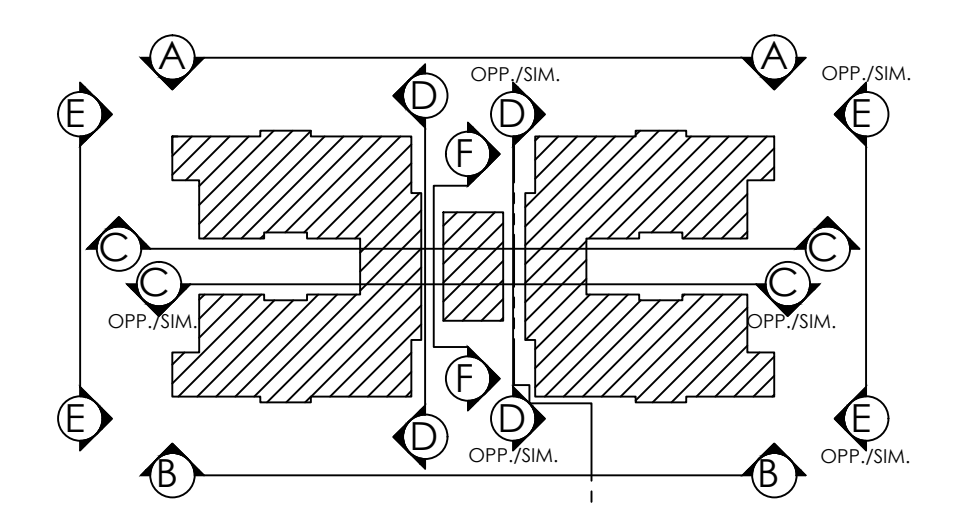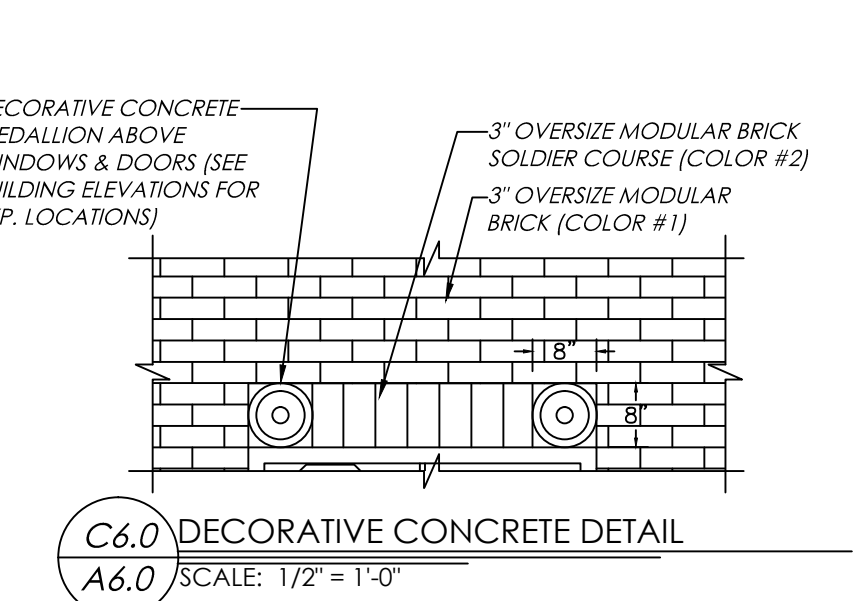


**Optimum Personal Care
Assisted Living Phase 2**

1110/12/14 Lakeview Dr.
Sugar Land, Texas 77478

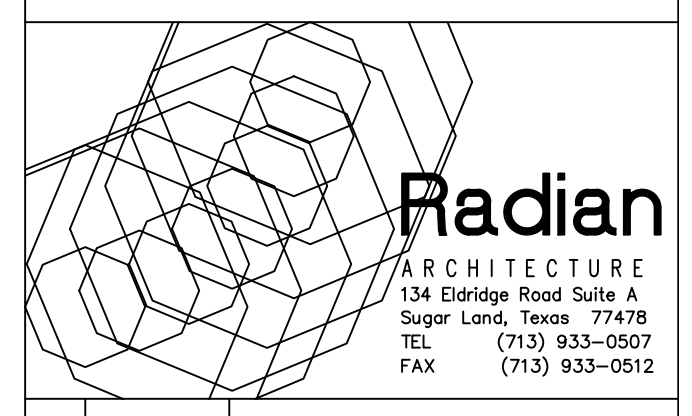

#	Date	Description
1	12.10.12	SCHEMATIC DESIGN
2	02.28.13	50% CONSTRUCTION DOCS.
3	05.30.13	CONTRACTOR SET
4	08.14.13	CONTRACTOR SET - #2
5	08.30.13	PERMIT / TDADS SETS
6	09.10.13	ACI CHANGES
7	11.25.13	TDADS COMMENTS
8	12.10.13	CITY COMMENTS
9	01.23.14	CITY COMMENTS
10	07.17.14	DOORS/WINDOWS REV.
11	08.20.14	FIRE SCREEN WALL
12	10.14.14	PERMIT SET #2
13	07.07.15	GREAT RM. MILLWORK
14	07.10.15	PHASE 2 REVISION
15	09.30.15	CITY COMMENTS
16	05.21.18	PERMIT 3

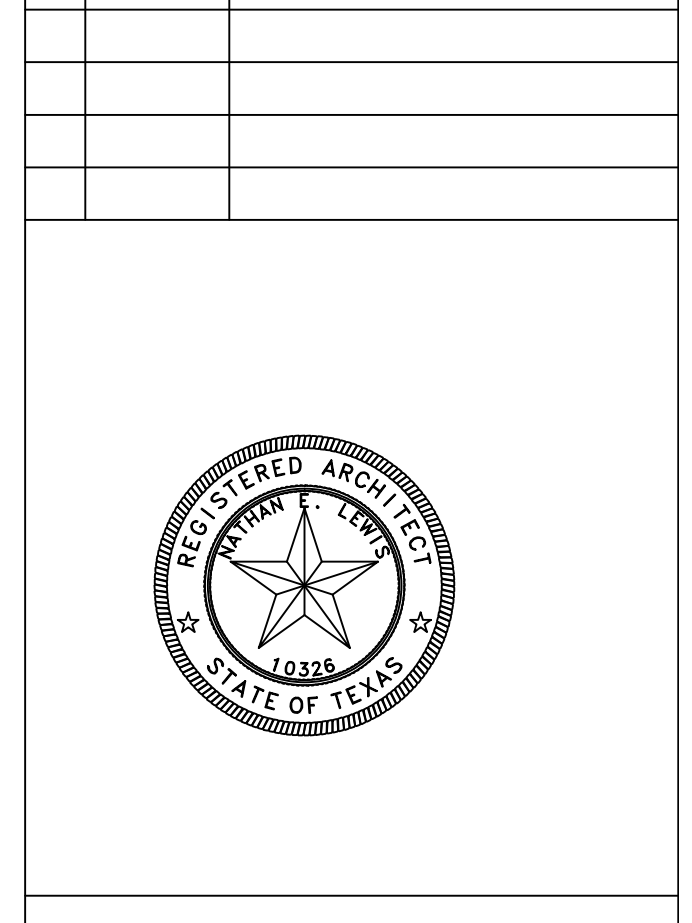

Project No. 1201.31

BUILDING ELEVATIONS

Sheet No.

A6.0